



23 WEST BROAD STREET, SUITE 200  
 RICHMOND, VIRGINIA 23220  
 TELEPHONE: 804.353.3051  
 FACSIMILE: 804.358.1442  
 WEBSITE: www.csarch.com

**FLOOR PLAN**

SCALE: 3/32" = 1'-0"

2118 LAKE AVE  
 HENRICO COUNTY,  
 VA 23230

**OWNER:**

ARAGON GROUP  
 111 PEPPER AVE  
 RICHMOND, VA 23226  
 804-288-1002  
 WWW.THEARAGONGROUP.COM

**4,408 SQ FT**

1,333 SQ FT FINISHED OFFICE  
 3,075 SQ FT WAREHOUSE

PROJECT NO: 18069.PP

MODEL FILE:

PROJECT MANAGER: ERQ

PRINCIPAL: ERQ

COPYRIGHTS BY CORNERSTONE ARCHITECTS. ALL RIGHTS RESERVED. THESE DRAWINGS MAY NOT BE USED NOR PRODUCED IN ANY FORM WITHOUT WRITTEN CONSENT FROM CORNERSTONE ARCHITECTS.


SHEET TITLE

**FLOOR PLAN**

**SK-02**

SHEET 33

OF 37

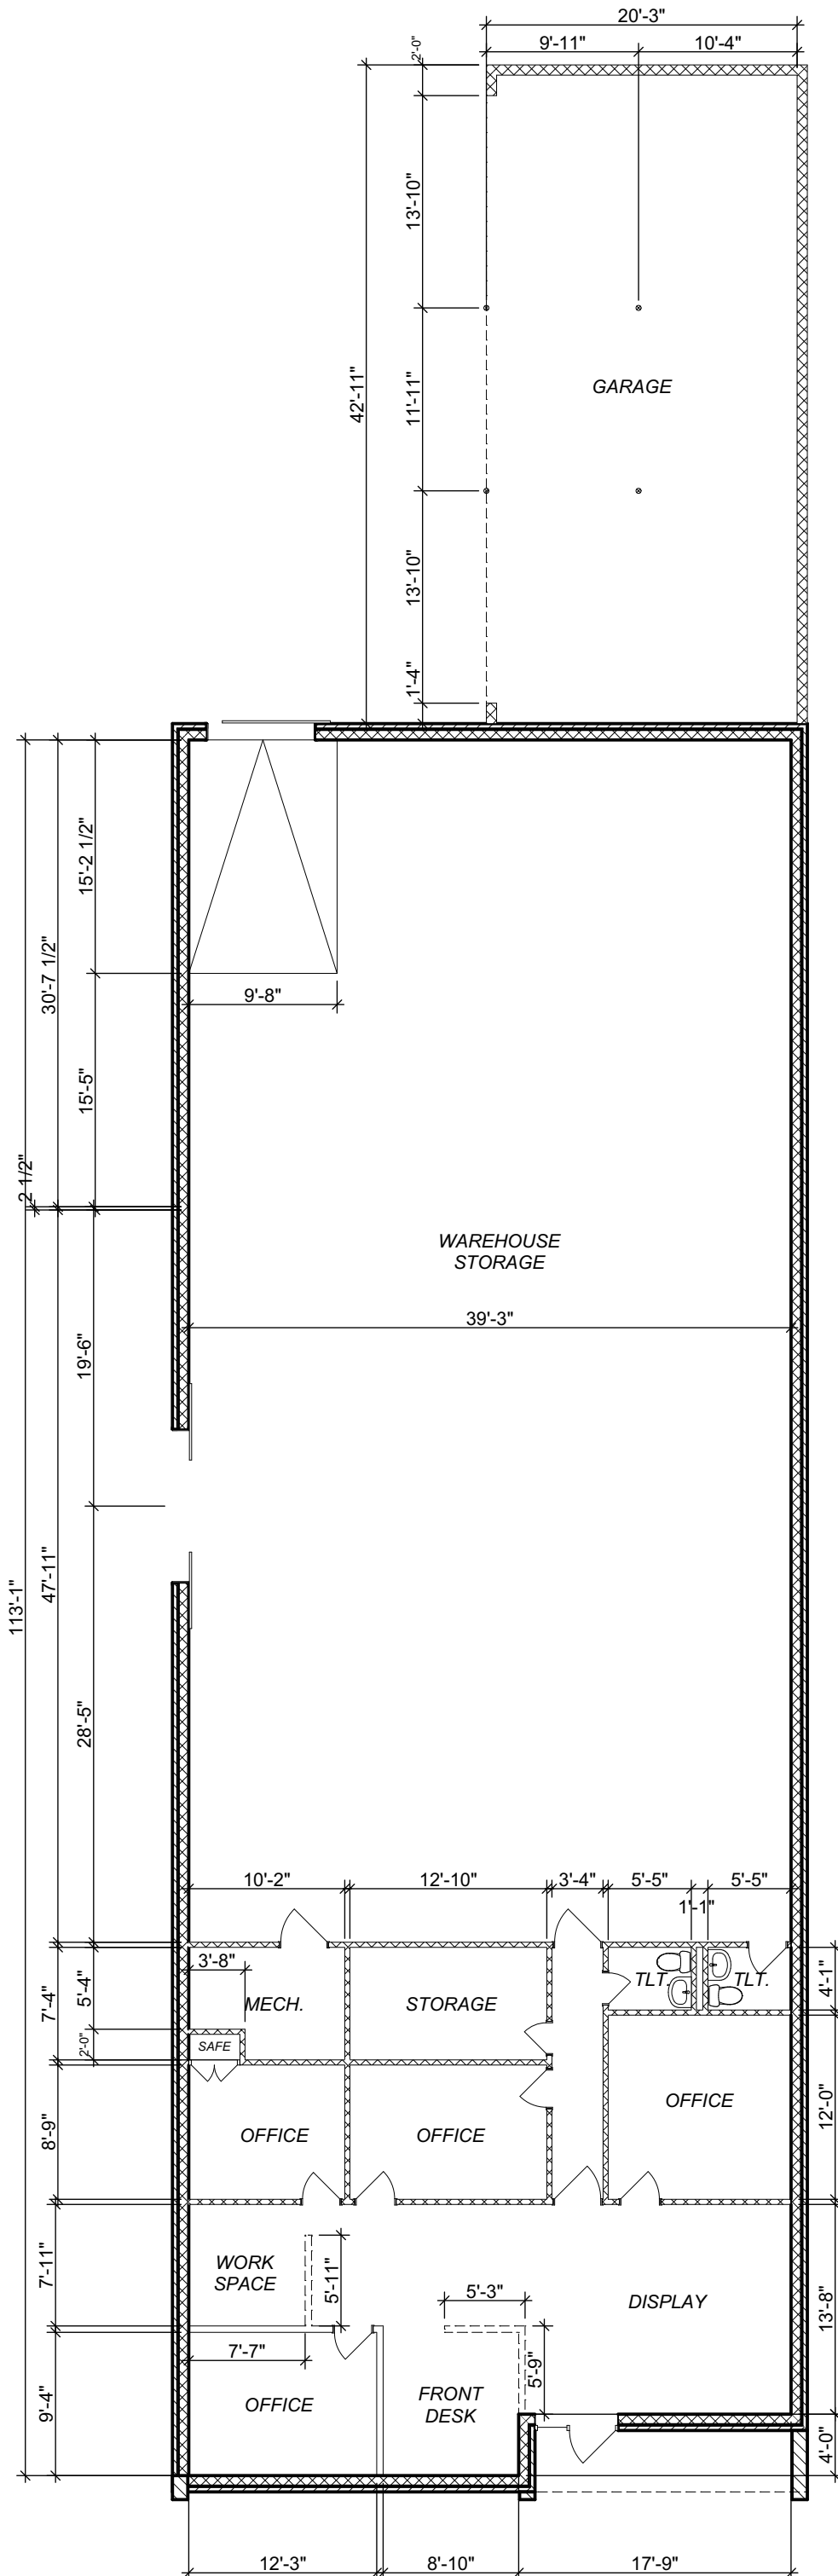

Friday, August 25, 2006 Z:\CA Masters\CA\_TEMPLATES\_EXIST\_V90\PIN & BOOK\00XXX\_BOOK\_EXIST.lbk