
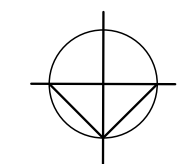


LEWIS ROAD

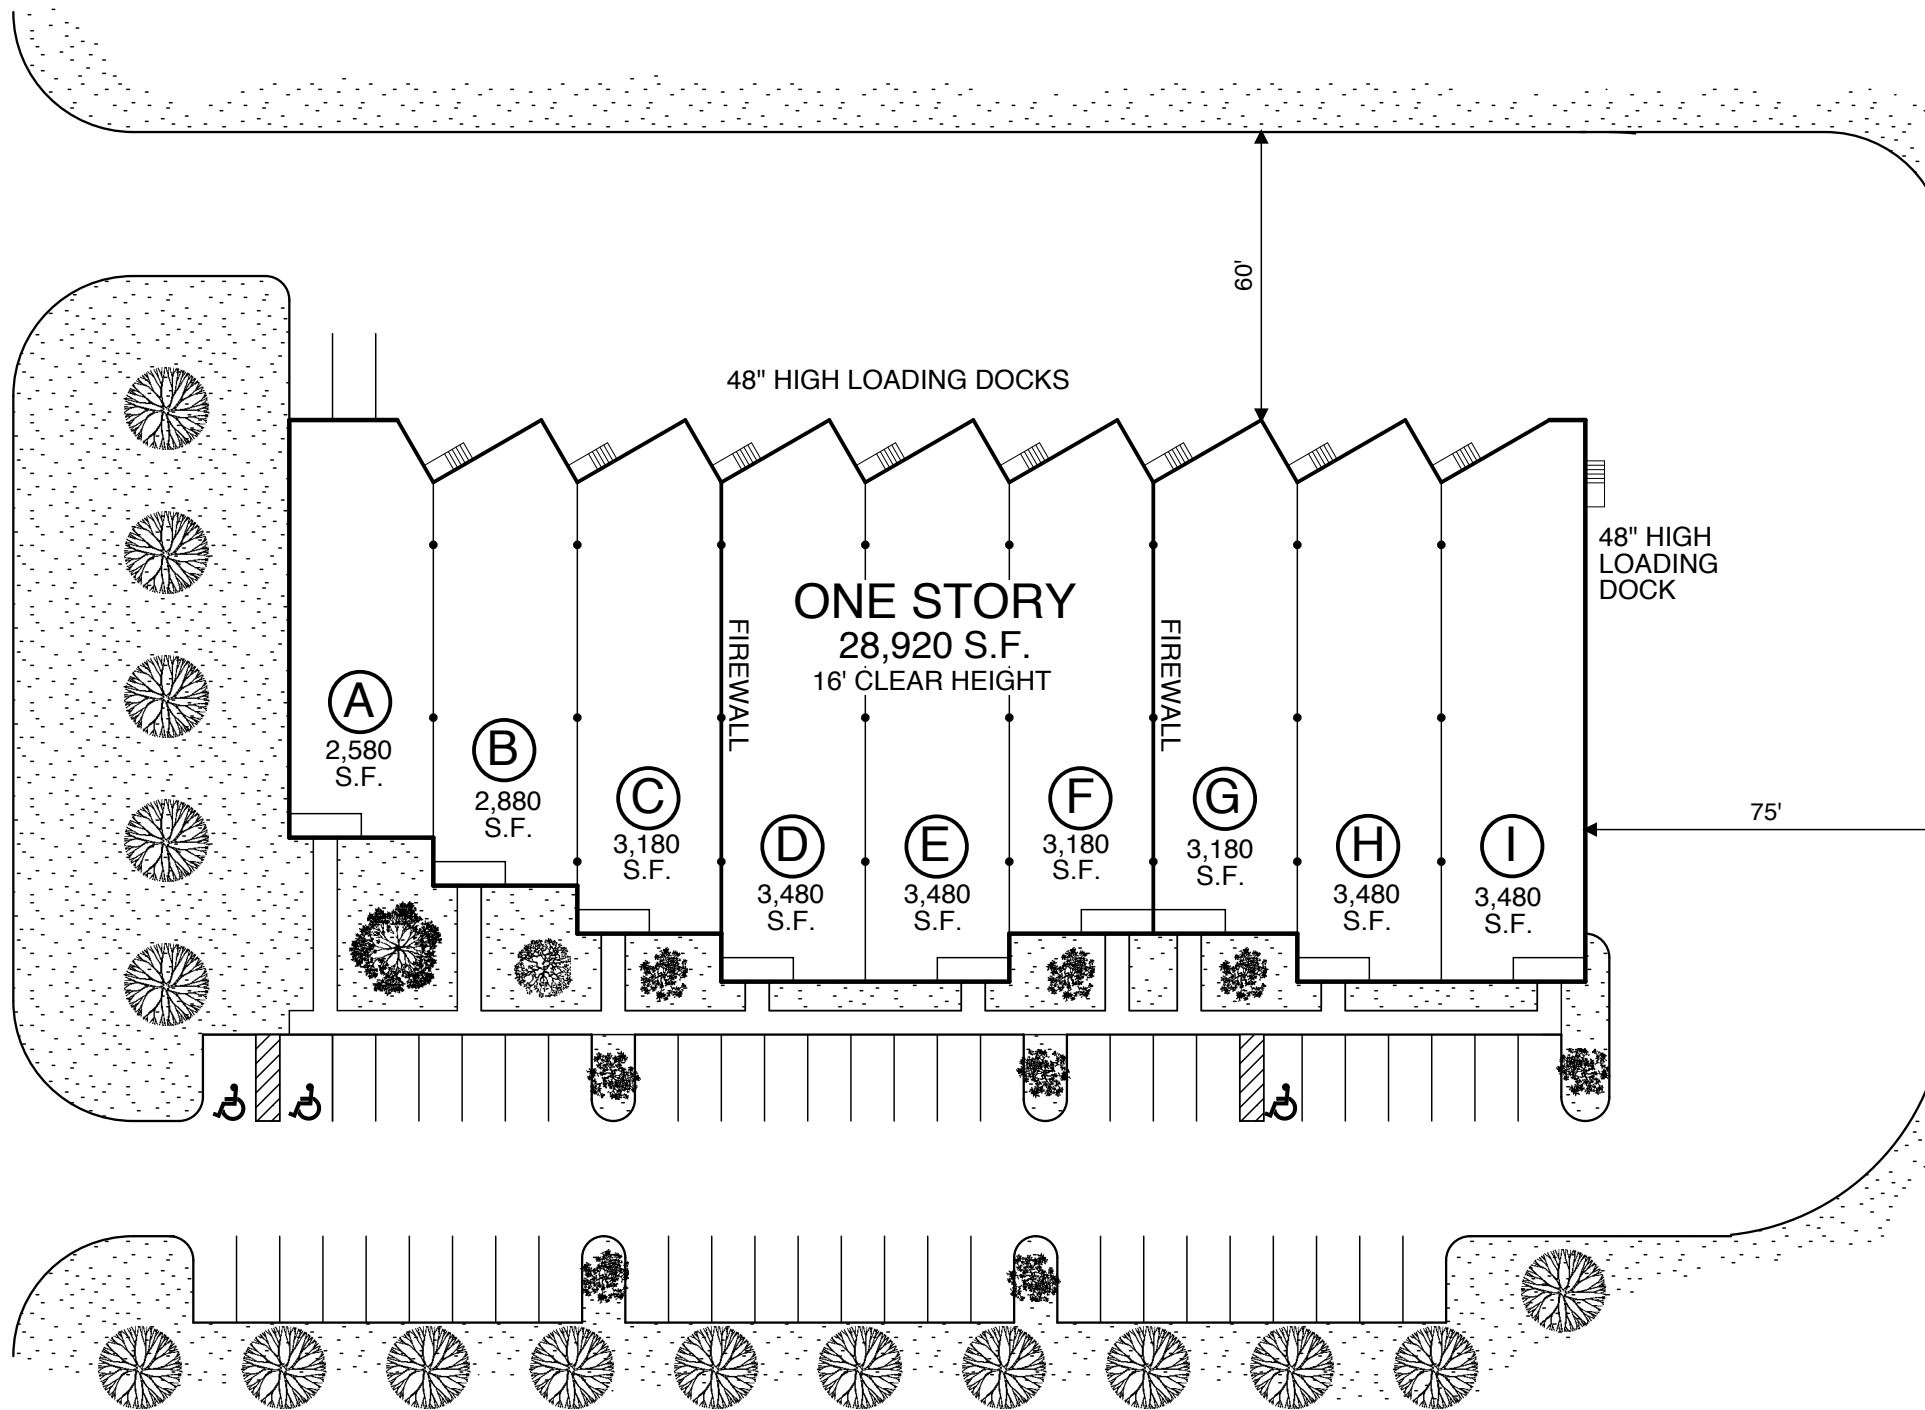

NORTH
SCALE: 1"=40'

Exhibit A
Site Plan
5350 Lewis Road
Sandston, Va.
12/15/04

OWNER/DEVELOPER
LOWELL V. SMITH
ARAGON GROUP
111 PEPPER AVENUE
RICHMOND, VA 23226
(804) 288-1002